


Rev #	Date	Drawn by
0		
1		
2		
3		
4		
5		
6		

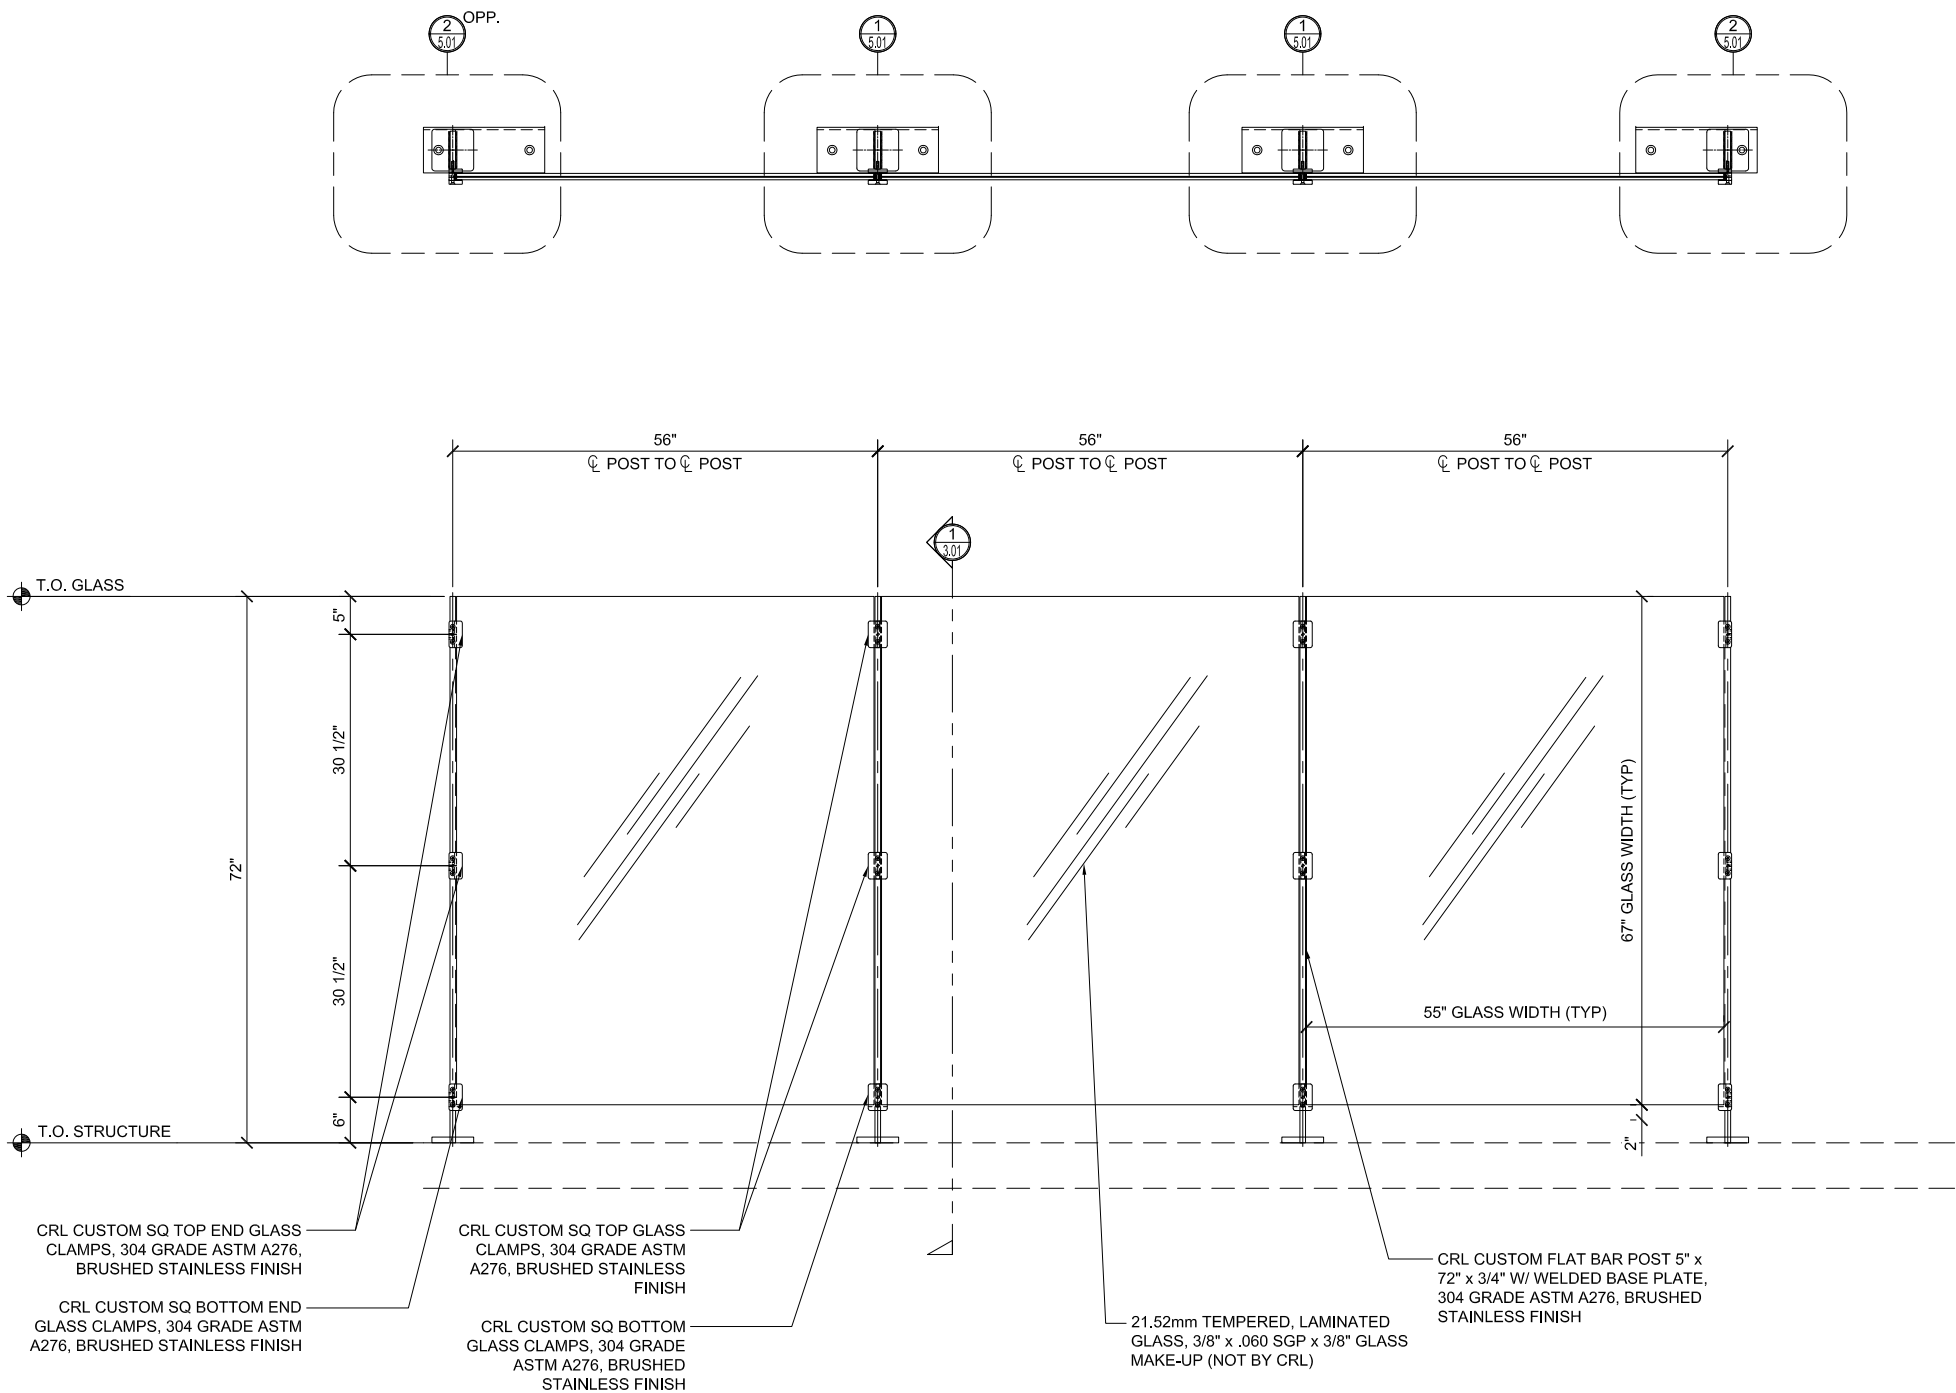

1 GLASS RAILING ELEVATION


ARCH REF:

1"=1'-0"

Drawn By :	
Checked By :	
Date :	
Scale :	
Project # :	
QUOTE # :	
ESO # :	

Sheet No.

2.01

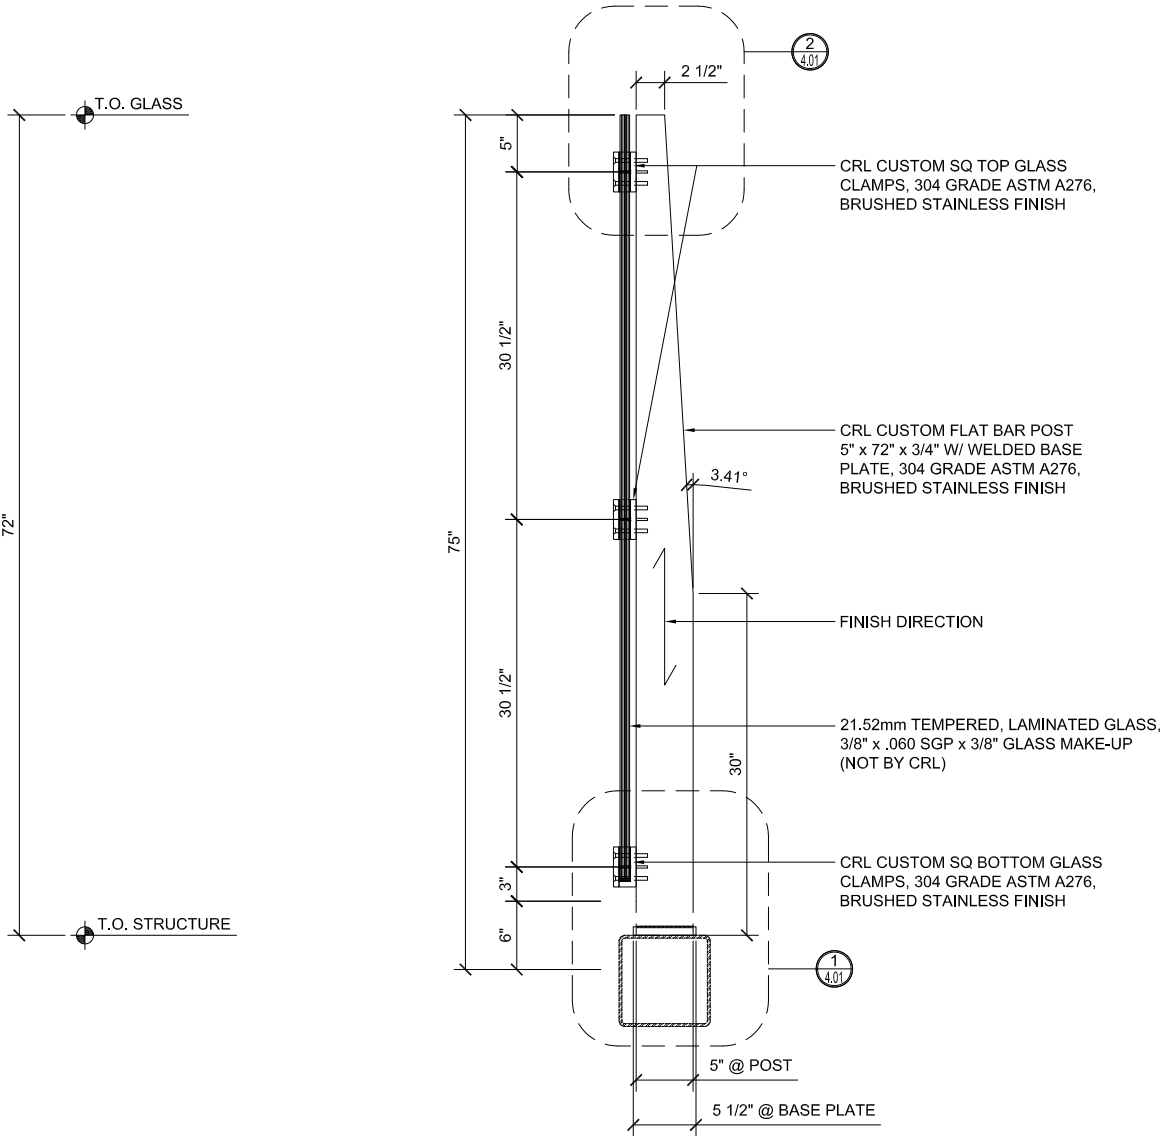

1 GLASS RAILING SECTION


ARCH REF:

1 1/2"=1'-0"

Rev #	Date	Drawn by
0		
1		
2		
3		
4		
5		
6		


Drawn By :
Checked By :
Date :
Scale :
Project # :
QUOTE # :
ESO # :

Sheet No.
3.01

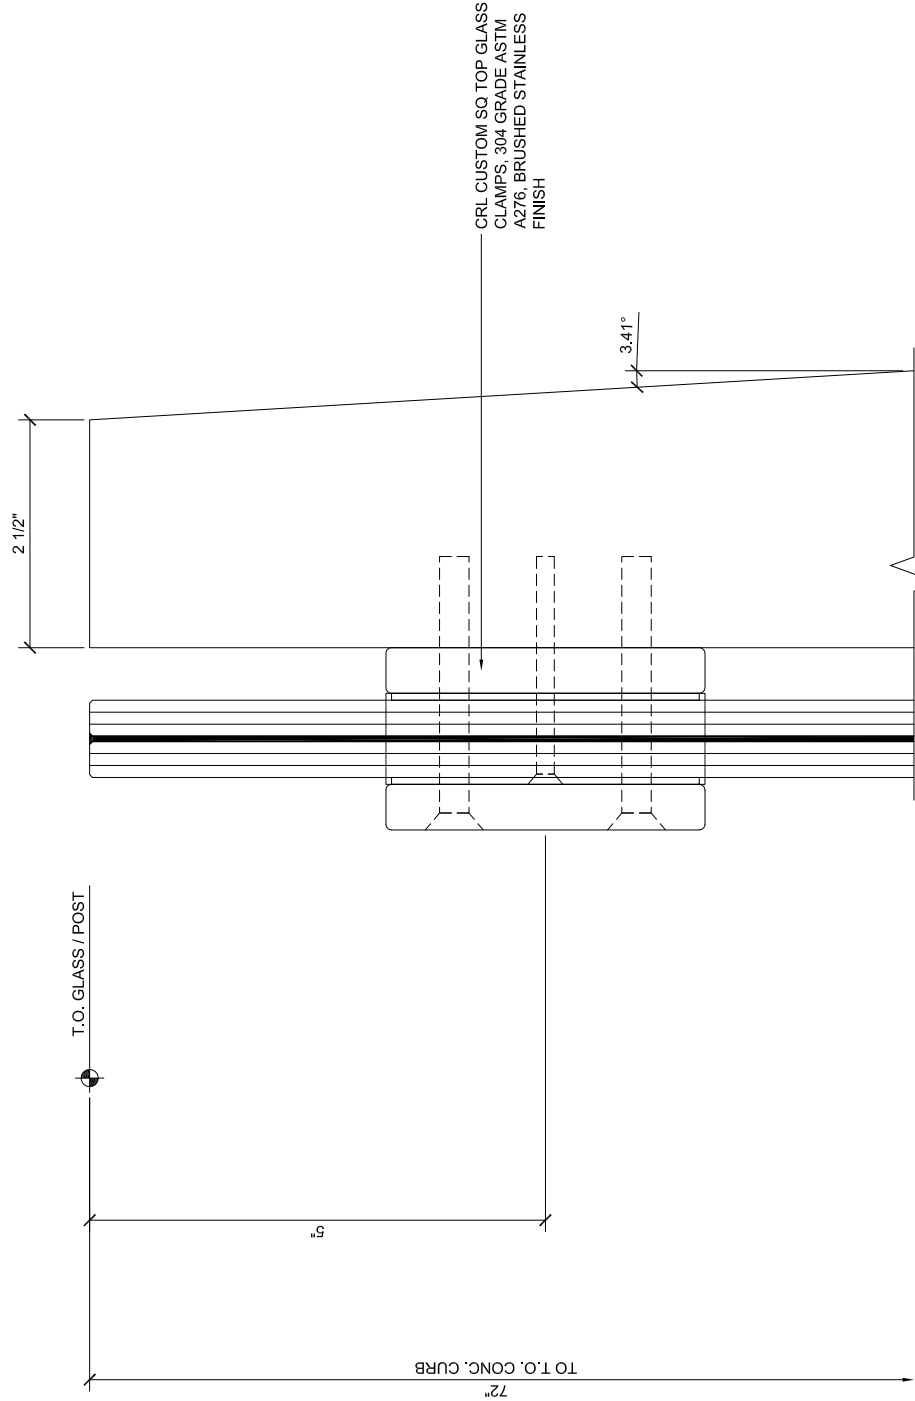

② POST GUARD RAIL HEAD DETAIL @ SOUTH WALL

ARCH REF: 3/H1-A4.505 1'-0"=1'-0"

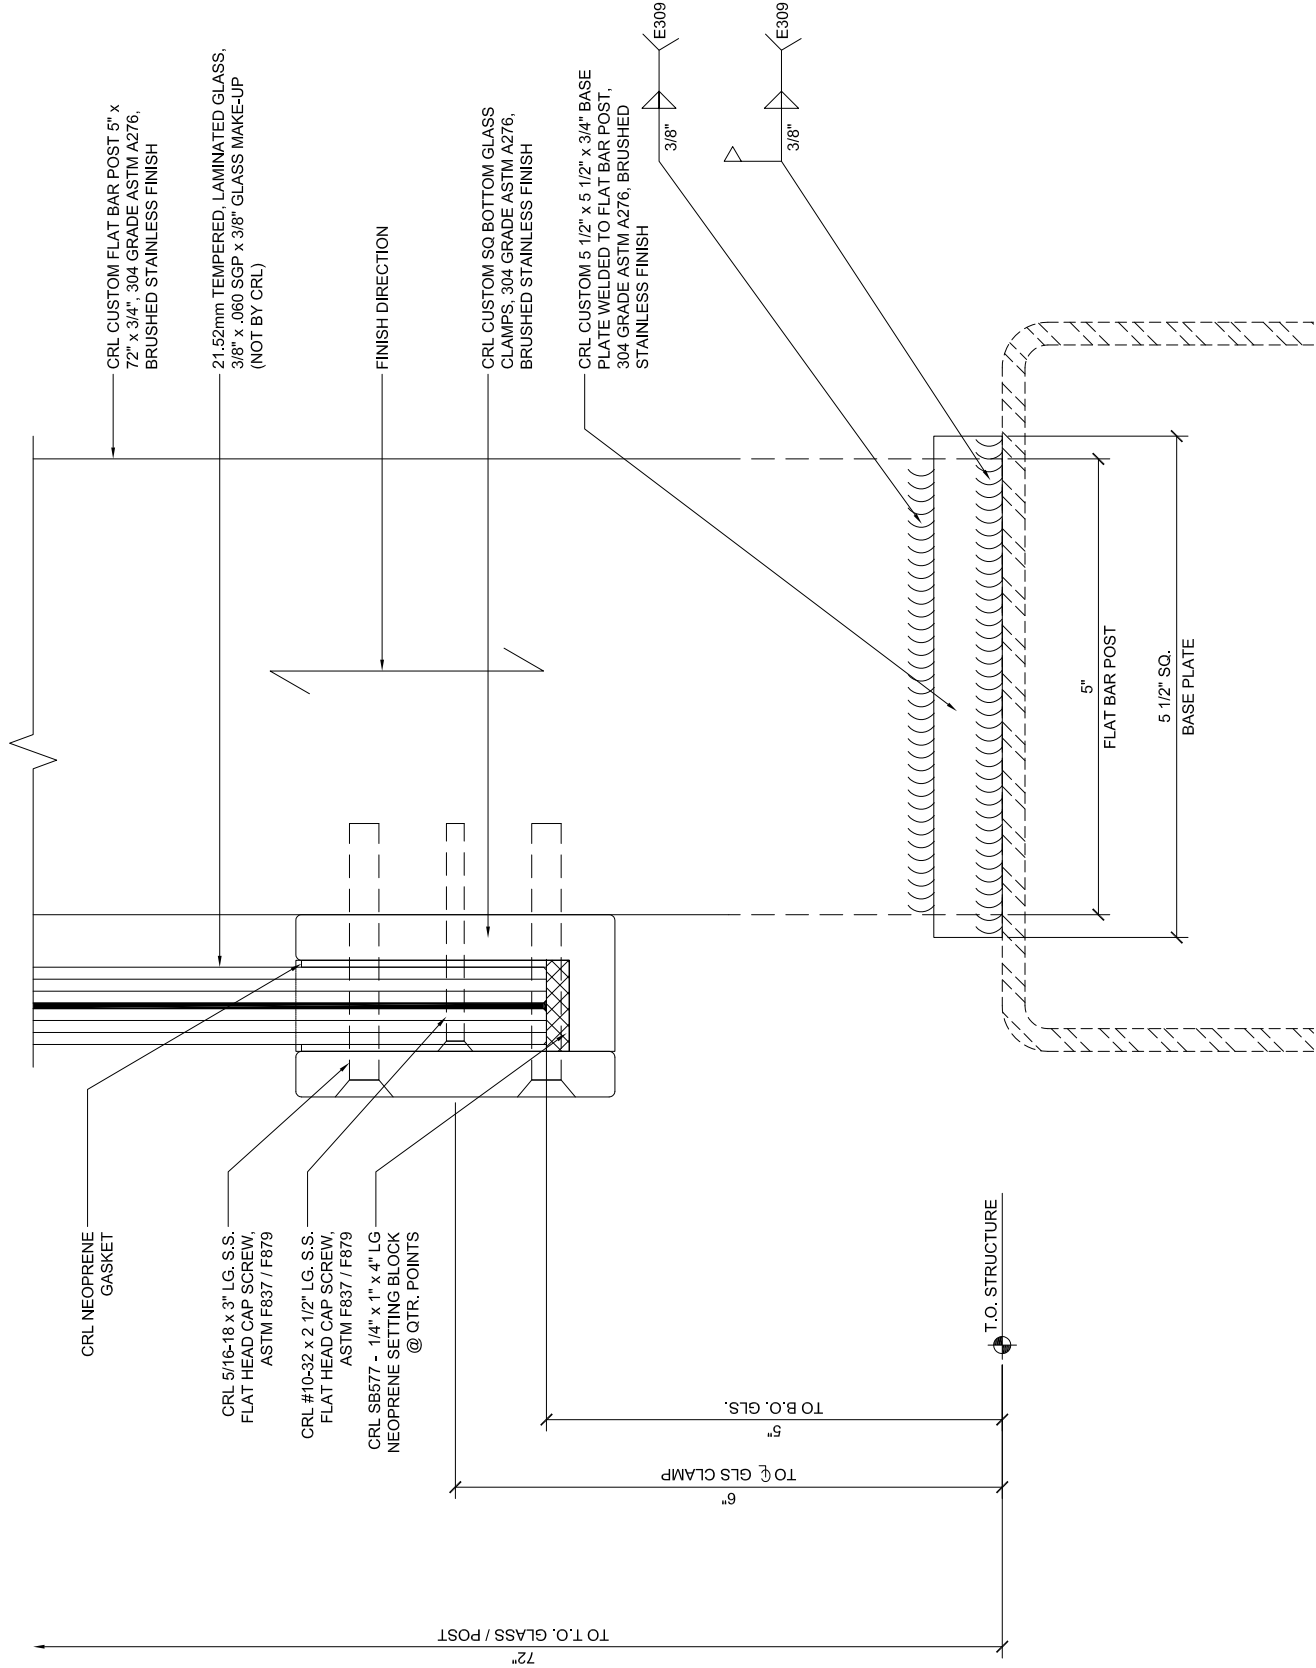


① POST GUARD RAIL SILL DETAIL

ARCH REF: 1'-0"=1'-0"


Drawn By	:	
Checked By	:	
Date	:	
Scale	:	
Project #	:	
QUOTE #	:	
ESO #	:	
Sheet No.	:	4.01

Rev #	Date	Drawn by
0		
1		
2		
3		
4		
5		
6		

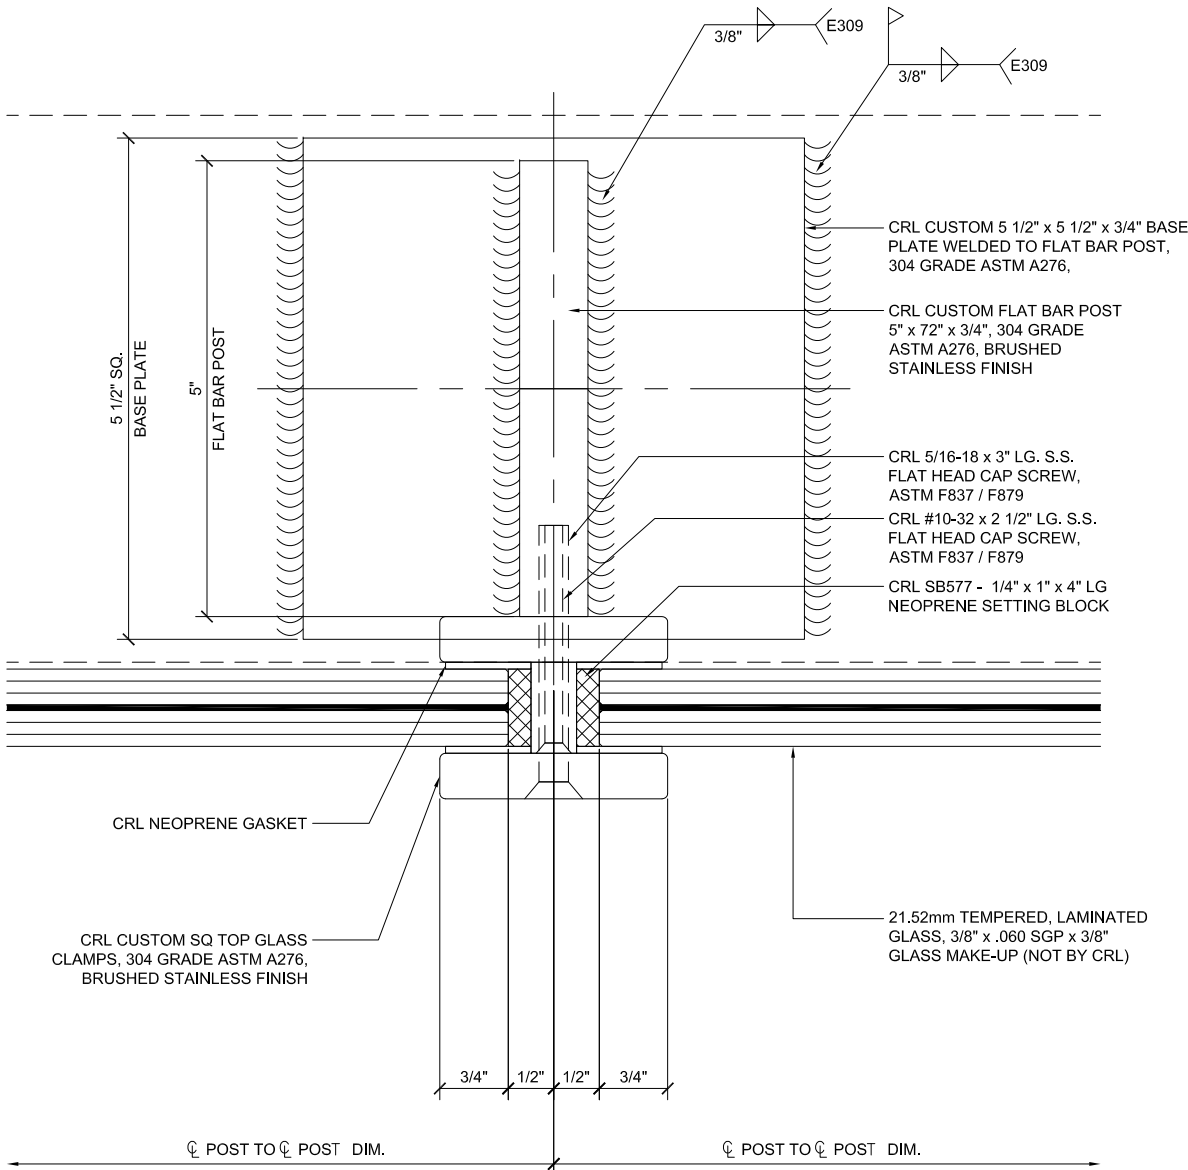

① CENTER POST VERTICAL DETAIL

ARCH REF: 1'-0"=1'-0"

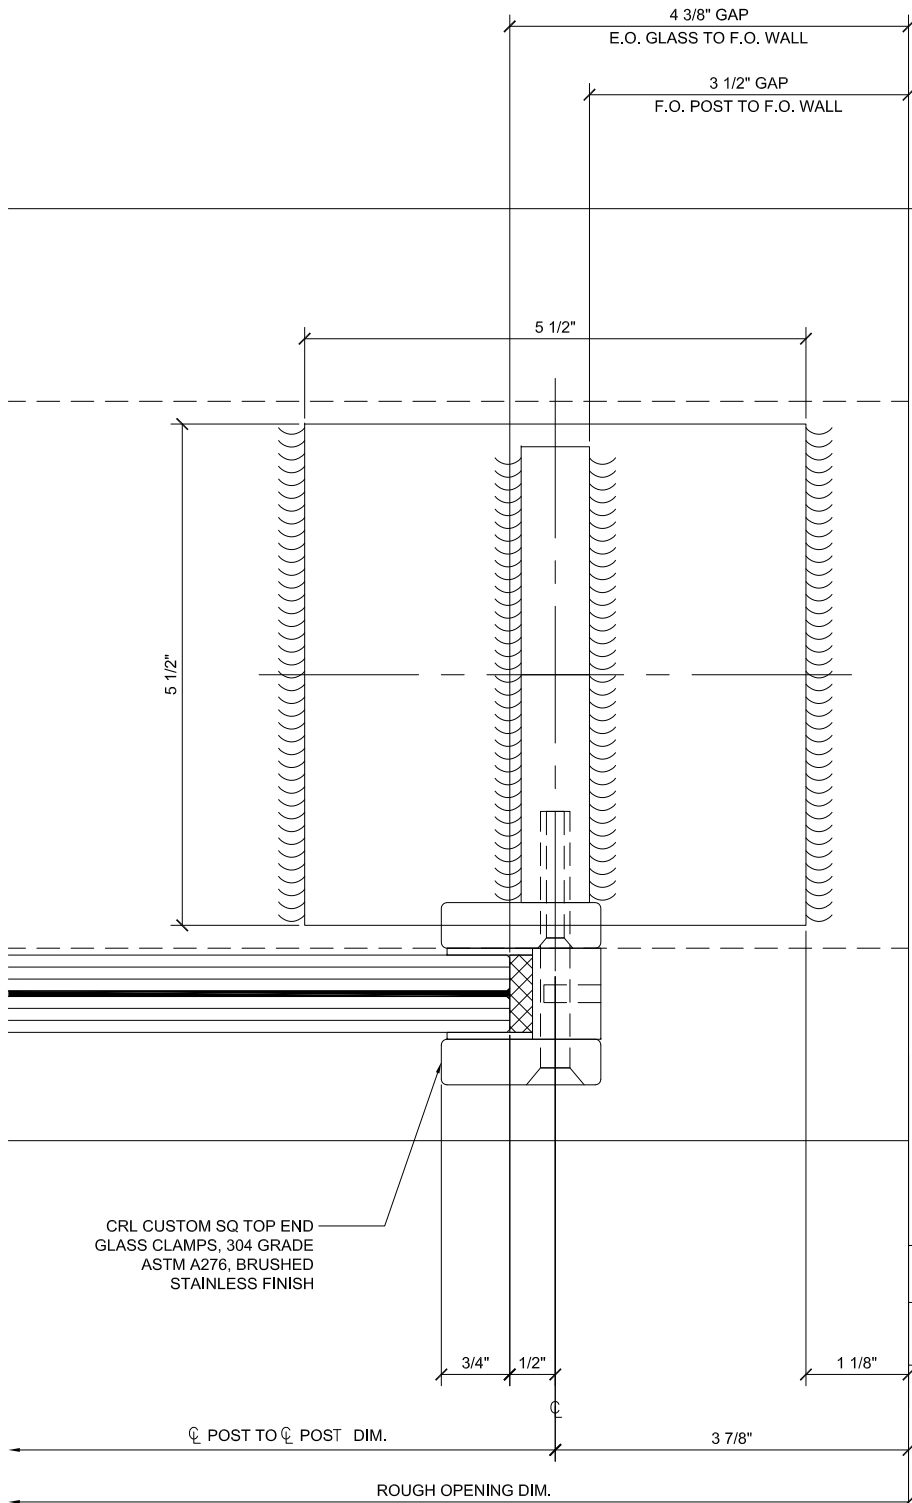

② END POST VERTICAL DETAIL

ARCH REF: 1'-0"=1'-0"

Drawn by						
Date						
Rev #	0	1	2	3	4	5

Drawn By :	
Checked By :	
Date :	
Scale :	
Project # :	
QUOTE # :	
ESO # :	